



NOTES:

1. PRIVATE RESIDENTIAL DRIVEWAYS SHALL NOT EXCEED 12 FEET IN WIDTH AND PUBLIC OR COMMERCIAL DRIVEWAYS SHALL NOT EXCEED 30 FEET IN WIDTH UNLESS PRIOR APPROVAL IS GIVEN BY THE TOWN MANAGER.
2. DRIVEWAYS SHALL NOT BE CONSTRUCTED WITHIN 20 FEET OF AN INTERSECTION OR 4 FEET OF A CROSS WALK.
3. NO TWO DRIVEWAYS SHALL BE CONSTRUCTED CLOSER THAN 8 FEET APART WHEN MEASURED AT THE GUTTER LINE OF THE STREET.
4. WHERE DRIVEWAYS CROSS EXISTING ROADSIDE DITCHES OR WATERCOURSES, CULVERTS SHALL BE INSTALLED PER SECTION 17-159 OF THE TOWN ORDINANCE.
5. IF CONCRETE SIDEWALKS ARE CALLED FOR THIS AREA SHALL BE CONSTRUCTED IN ACCORDANCE WITH THE STANDARD SIDEWALK DETAIL.
6. A 12" MINIMUM BITUMINOUS OR CONCRETE APRON SHALL BE INSTALLED WHEN DRIVEWAYS ARE CONSTRUCTED USING CONCRETE OR BRICK PAVERS.

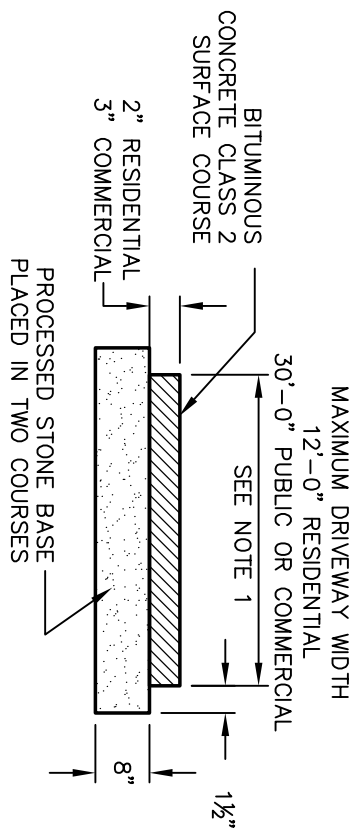


TYPICAL DRIVEWAY CROSS SECTION

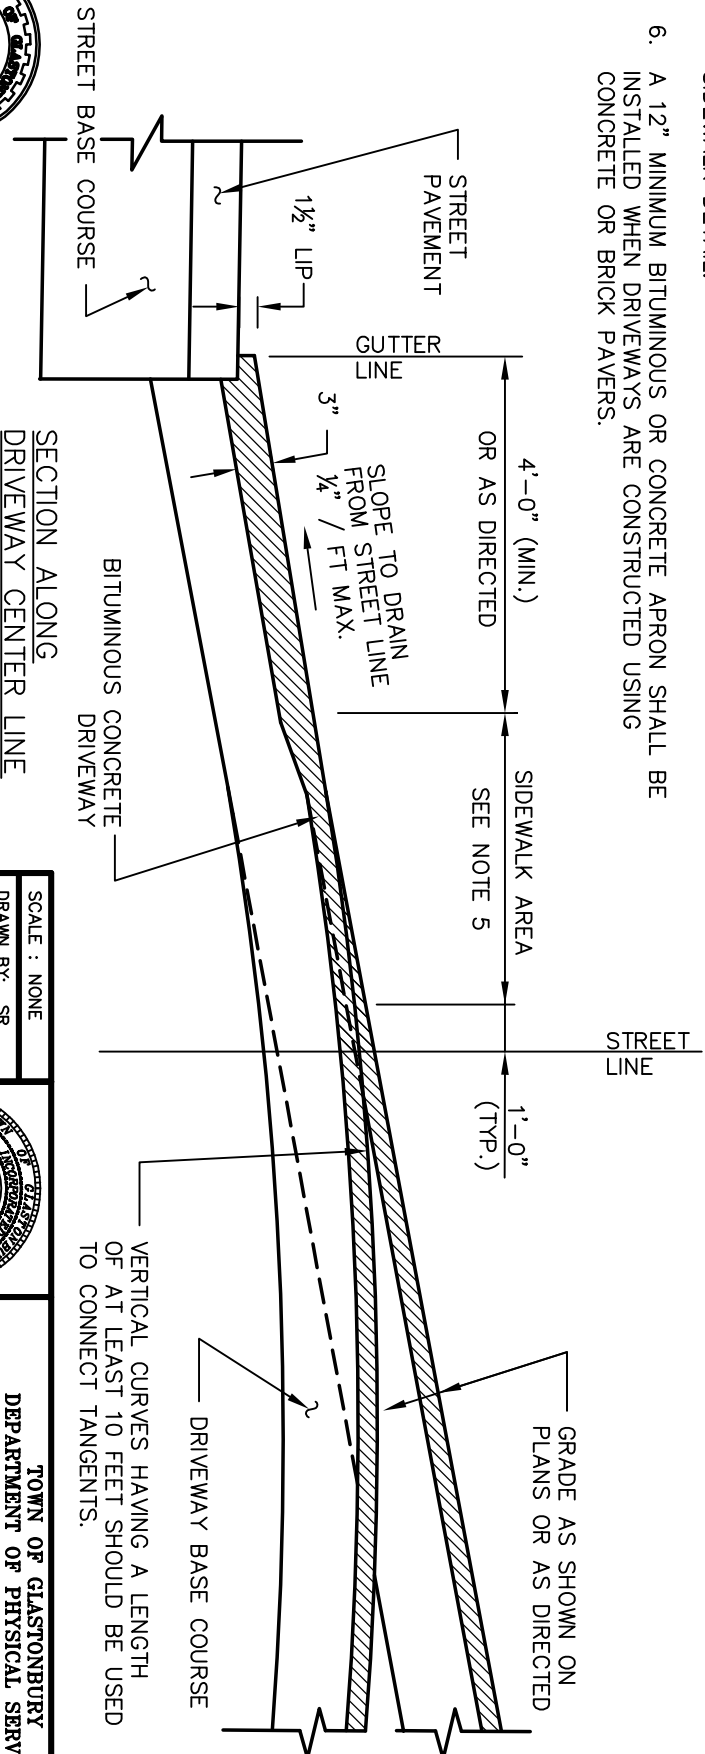

SECTION ALONG
DRIVEWAY CENTER LINE



SCALE : NONE
DRAWN BY: SR
CHECKED BY: SMB
APPROVED BY: DAP
LAST REVISED:
4/29/2008

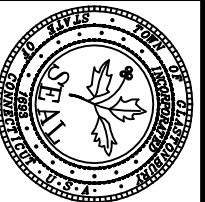

TOWN OF GLASTONBURY
DEPARTMENT OF PHYSICAL SERVICES
ENGINEERING DIVISION
BITUMINOUS CONCRETE
DRIVEWAY